


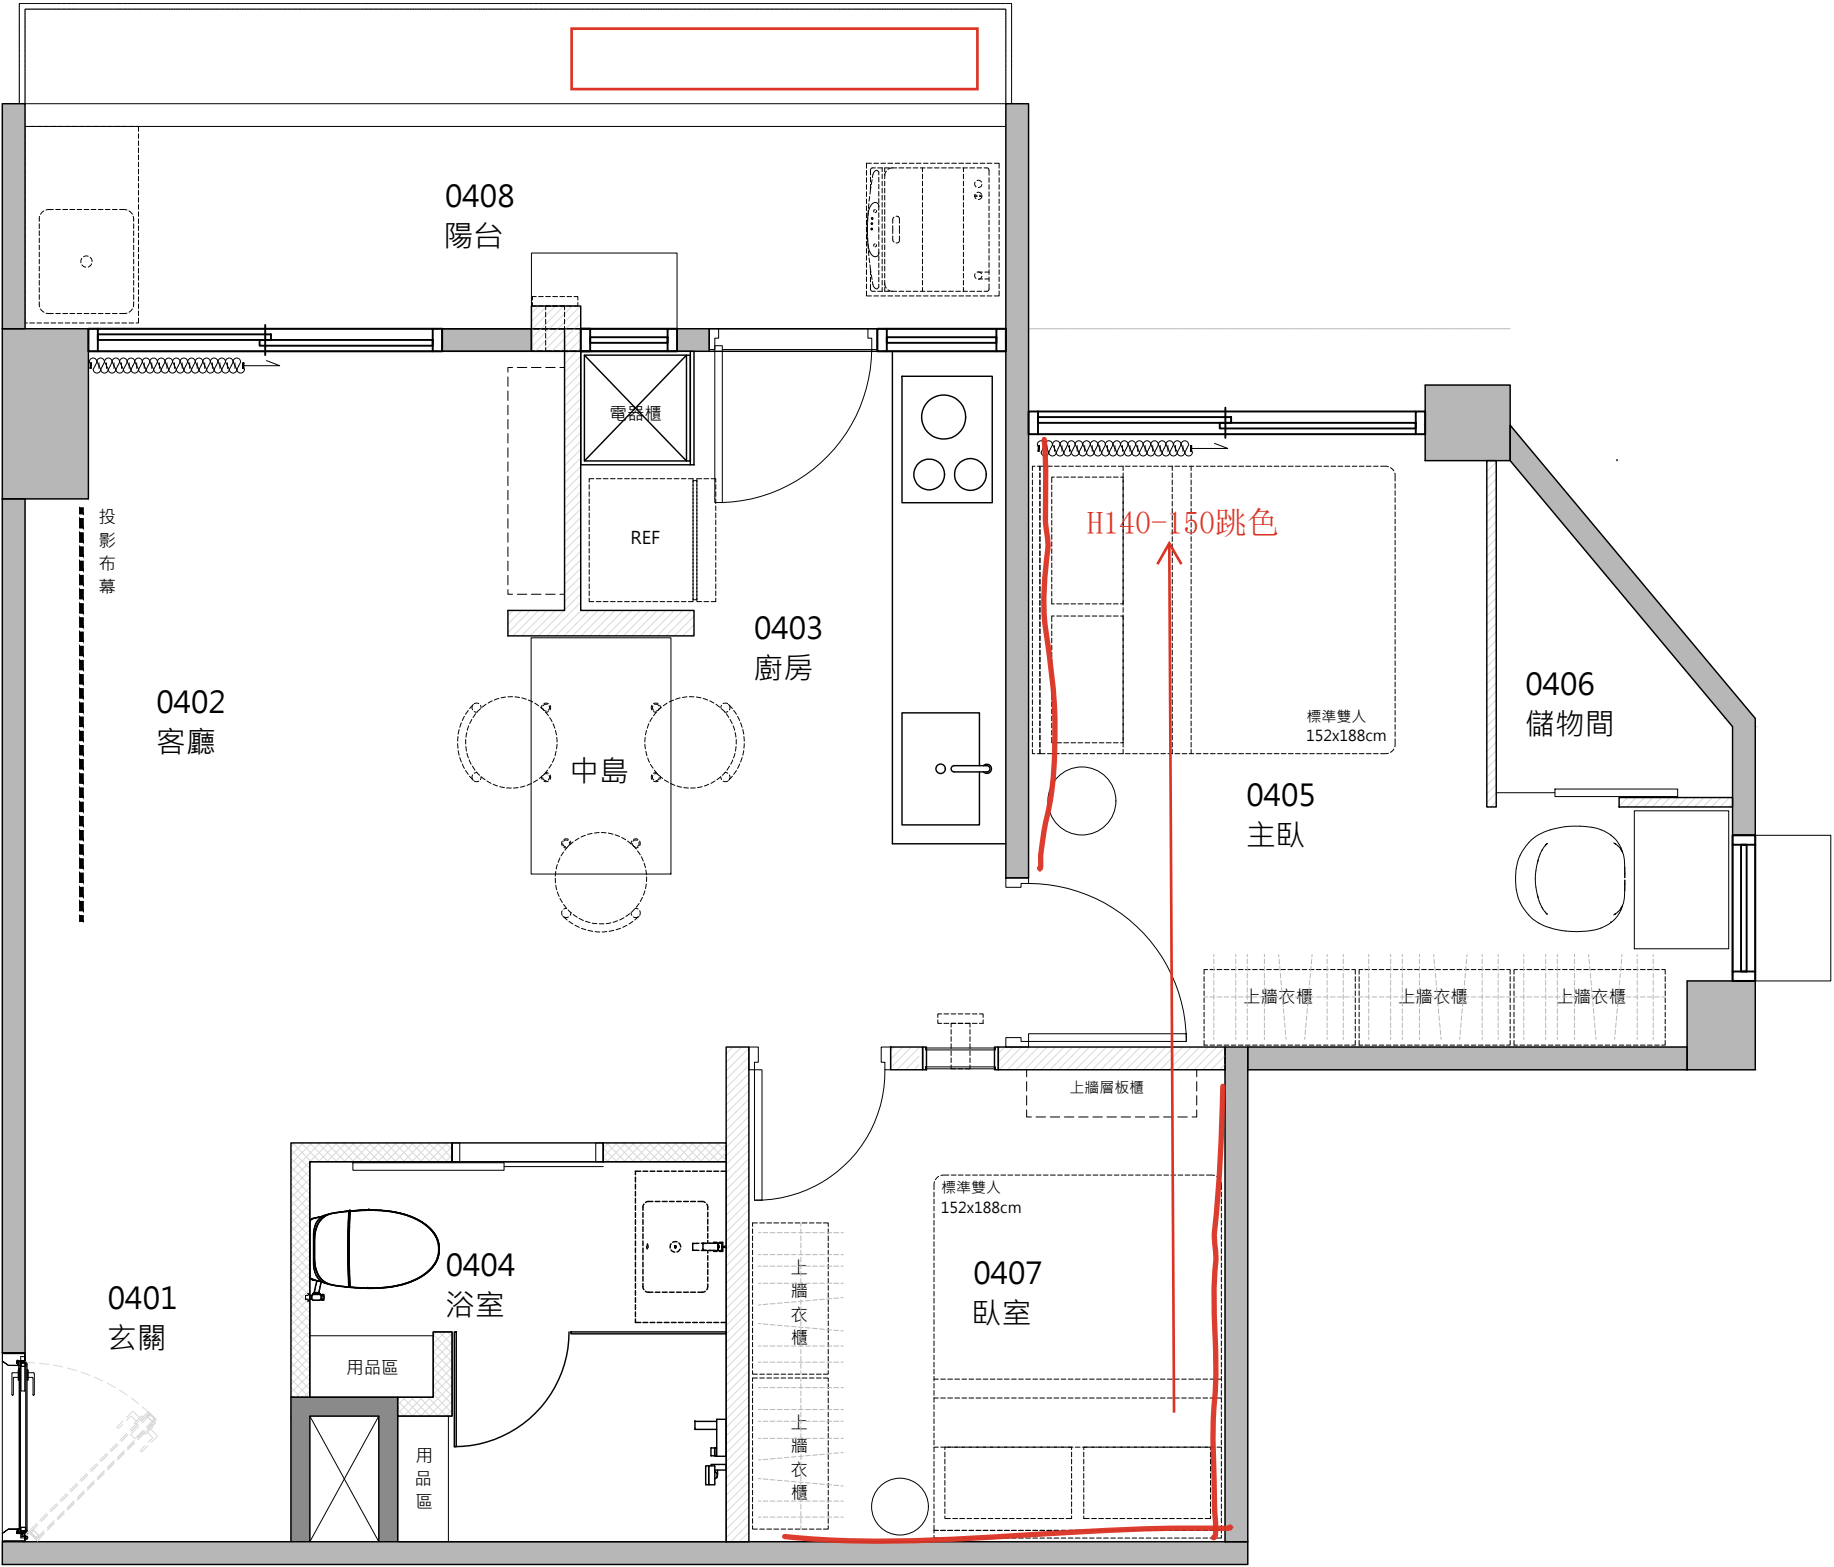

ARTHUR

雅設室內裝修設計有限公司

CONSULTANTS • DESIGNERS • CONTRACTORS

ARTHUR INTERIOR DESIGN

1F, 8, Sec.3, Zhongshan N Rd.,
Zhongshan Dist., Taipei, Taiwan
Tel: 886-2-25932207
Fax: 886-2-25932209
Http://arthur-id.com

Revision Record

01. 2025-0705

02. 2025-0708

03.

04.

05.

06.

07.

08.

09.

10.

11.

12.

DO NOT SCALE THIS DRAWING; USE WRITTEN DIMENSIONS OR GRID LINES ONLY. MEASUREMENTS TO EXISTING WORK TO BE CHECKED ON SITE. THIS DRAWING IS COPYRIGHT AND NO PORTION MAY BE REPRODUCED WITHOUT THE WRITTEN PERMISSION OF AID. THIS DRAWING IS TO BE READ IN CONJUNCTION WITH AID'S SPECIFICATIONS AND CONDITIONS OF CONTRACT.

Project

IDCF 2025-0607

Drawing Title

設計平面圖


Scale

1:40CM

Project Number

Drawing Number

A101

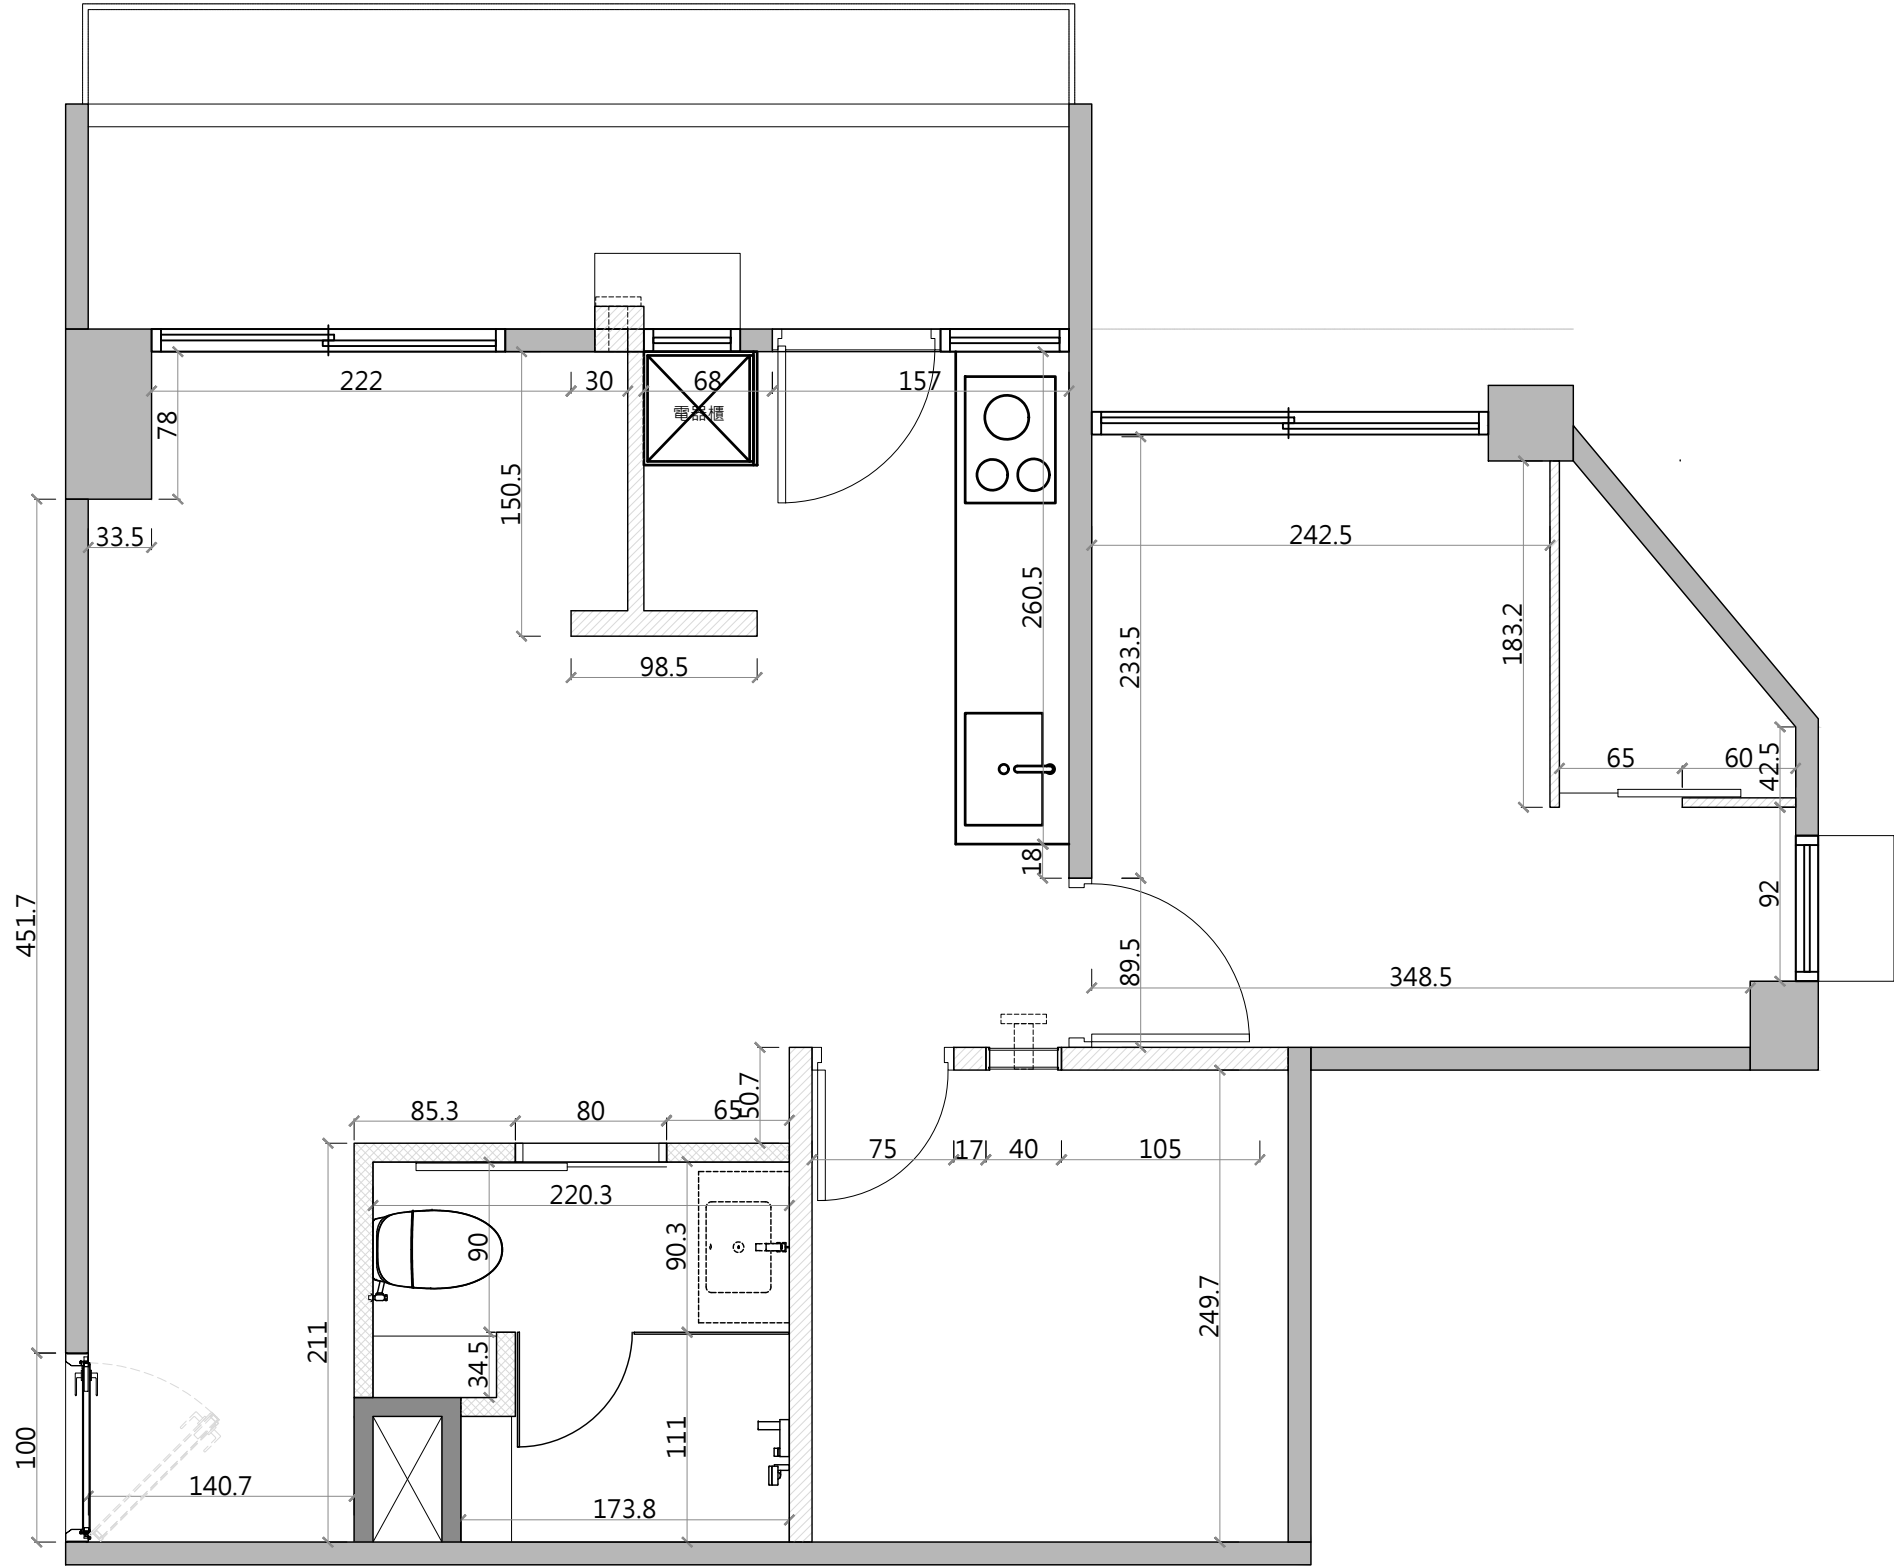

ARTHUR

雅設室內裝修設計有限公司

CONSULTANTS • DESIGNERS • CONTRACTORS

ARTHUR INTERIOR DESIGN

1F, 8, Sec. 3, Zhongshan N Rd.,
Zhongshan Dist., Taipei, Taiwan
Tel: 886-2-25932207
Fax: 886-2-25932209
Http://arthur-id.com

Revision Record

01. 2025-0705

02.

03.

04.

05.

06.

07.

08.

09.

10.

11.

12.

DO NOT SCALE THIS DRAWING; USE WRITTEN DIMENSIONS OR GRID LINES ONLY. MEASUREMENTS TO EXISTING WORK TO BE CHECKED ON SITE. THIS DRAWING IS COPYRIGHT AND NO PORTION MAY BE REPRODUCED WITHOUT THE WRITTEN PERMISSION OF AID. THIS DRAWING IS TO BE READ IN CONJUNCTION WITH AID'S SPECIFICATIONS AND CONDITIONS OF CONTRACT.

Project

IDCF 2025-0607

Drawing Title

放線平面圖


Scale

1:40CM

Project Number

Drawing Number

A102

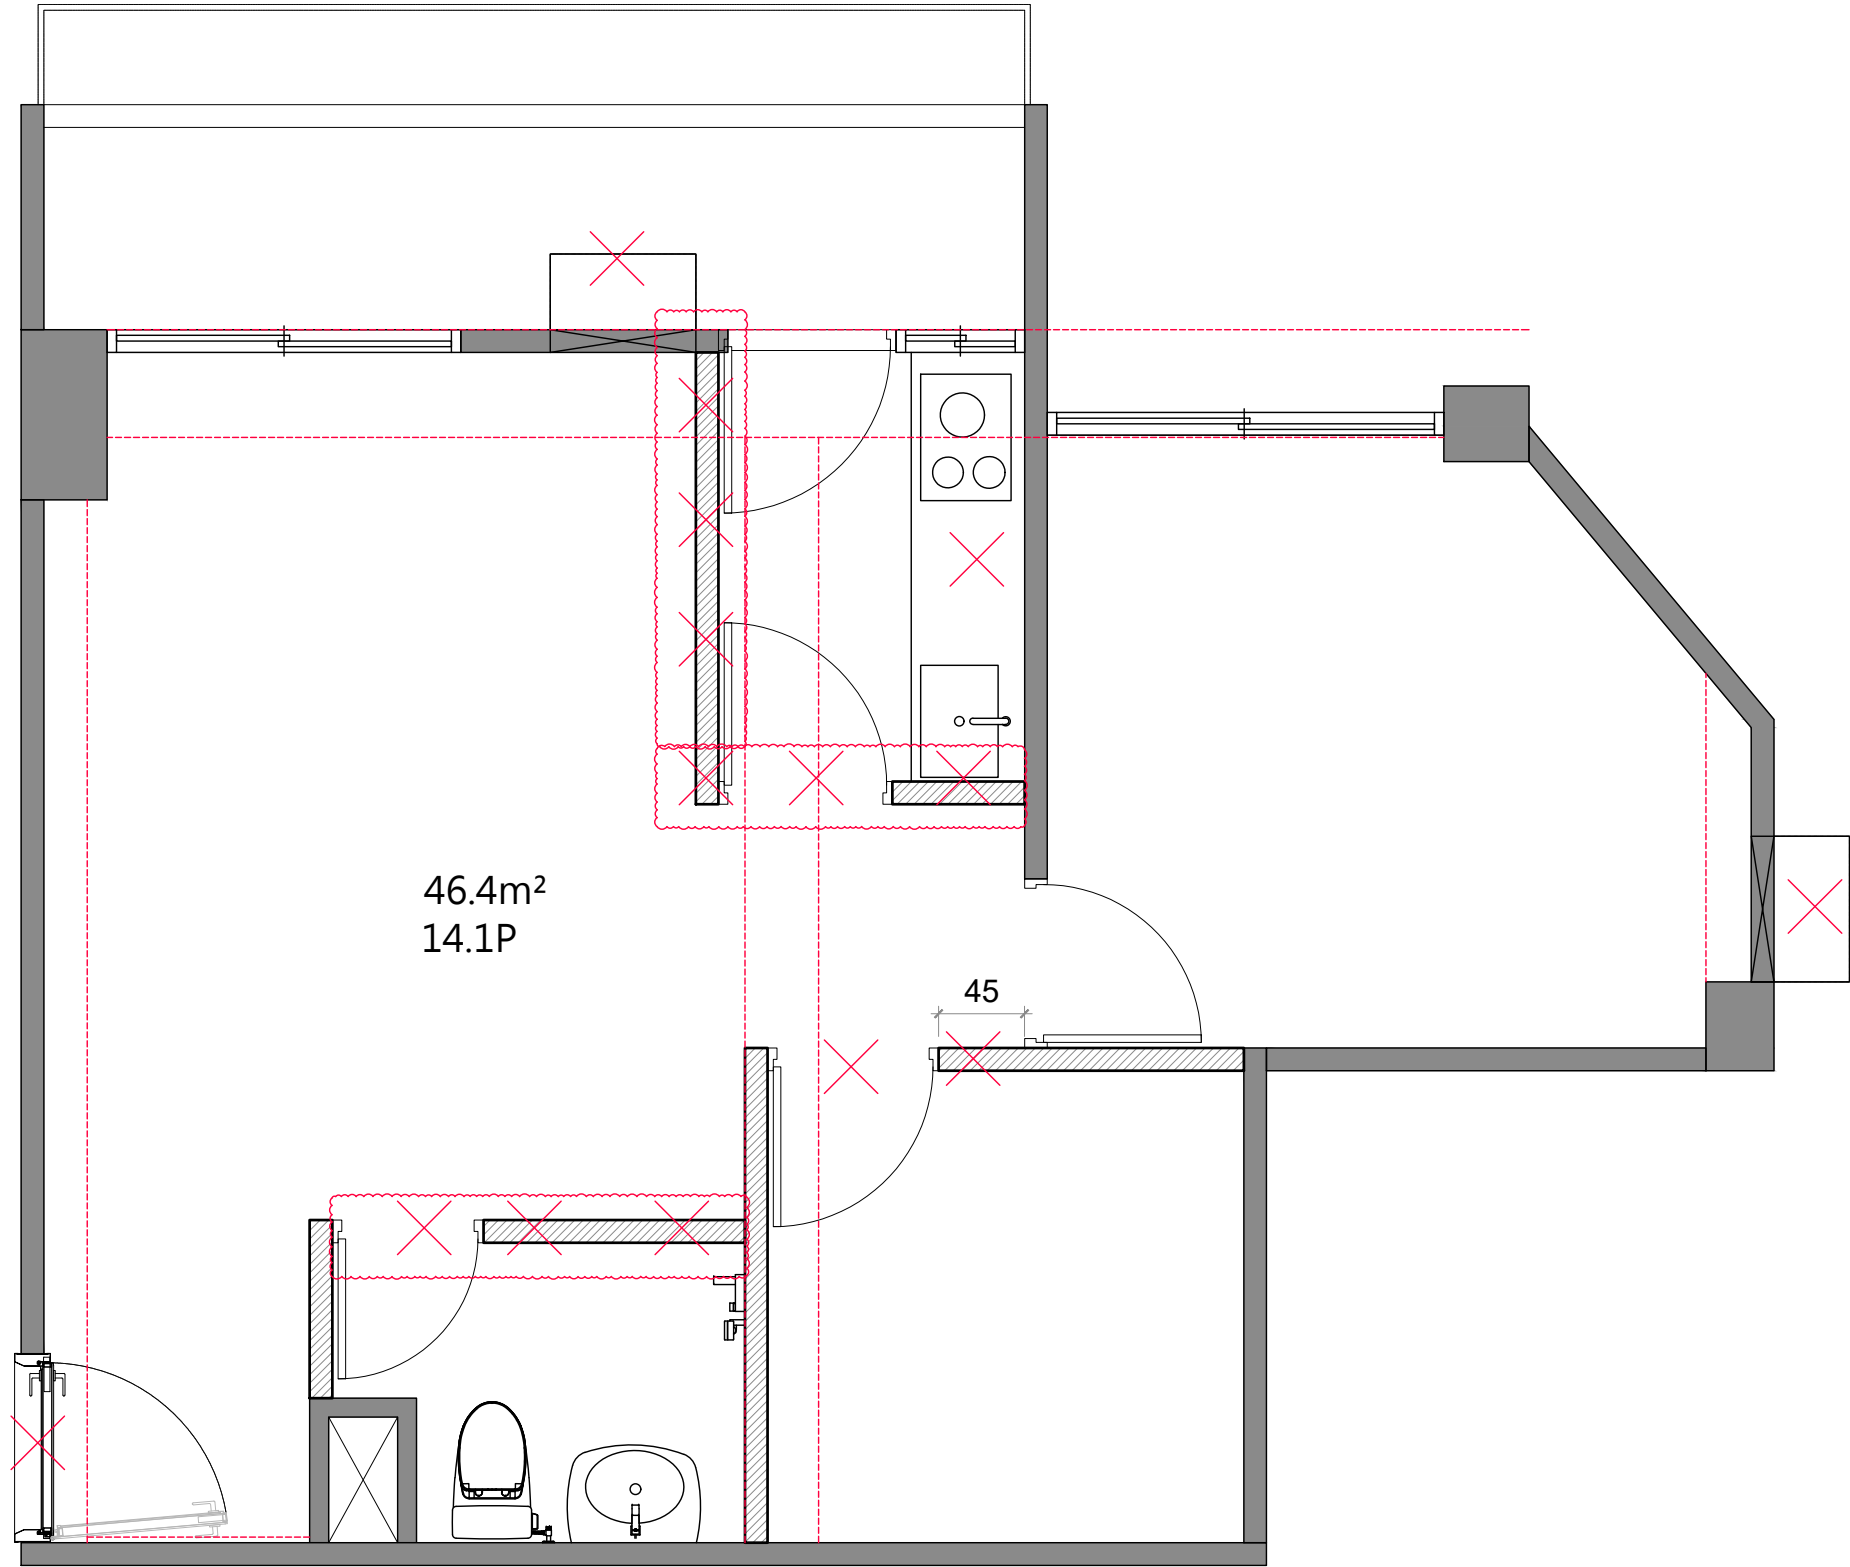

符號索引圖		
符	號	說 明
		原有地坪打到見底
		原有隔間牆及門片拆除
註明: 1. 全室現場原有天花板、冷氣機拆除。 2. 現場原有廚具及衛浴設備拆除。 "保留乙座馬桶供日後工程使用" 3. 全室木門、踢腳板拆除。 4. 全室冷氣窗拆除。 5. 浴室地壁磚剔除		

ARTHUR

雅設室內裝修設計有限公司

CONSULTANTS • DESIGNERS • CONTRACTORS

ARTHUR INTERIOR DESIGN

1F, 8, Sec. 3, Zhongshan N Rd.,
Zhongshan Dist., Taipei, Taiwan
Tel: 886-2-25932207
Fax: 886-2-25932209
Http://arthur-id.com

Revision Record

01. 2025-0705

02.

03.

04.

05.

06.

07.

08.

09.

10.

11.

12.

DO NOT SCALE THIS DRAWING; USE WRITTEN DIMENSIONS OR GRID LINES ONLY. MEASUREMENTS TO EXISTING WORK TO BE CHECKED ON SITE. THIS DRAWING IS COPYRIGHT AND NO PORTION MAY BE REPRODUCED WITHOUT THE WRITTEN PERMISSION OF AID. THIS DRAWING IS TO BE READ IN CONJUNCTION WITH AID'S SPECIFICATIONS AND CONDITIONS OF CONTRACT.

Project

IDCF 2025-0607

Drawing Title

拆除圖


Scale


1:40CM

Project Number

Drawing Number

A103

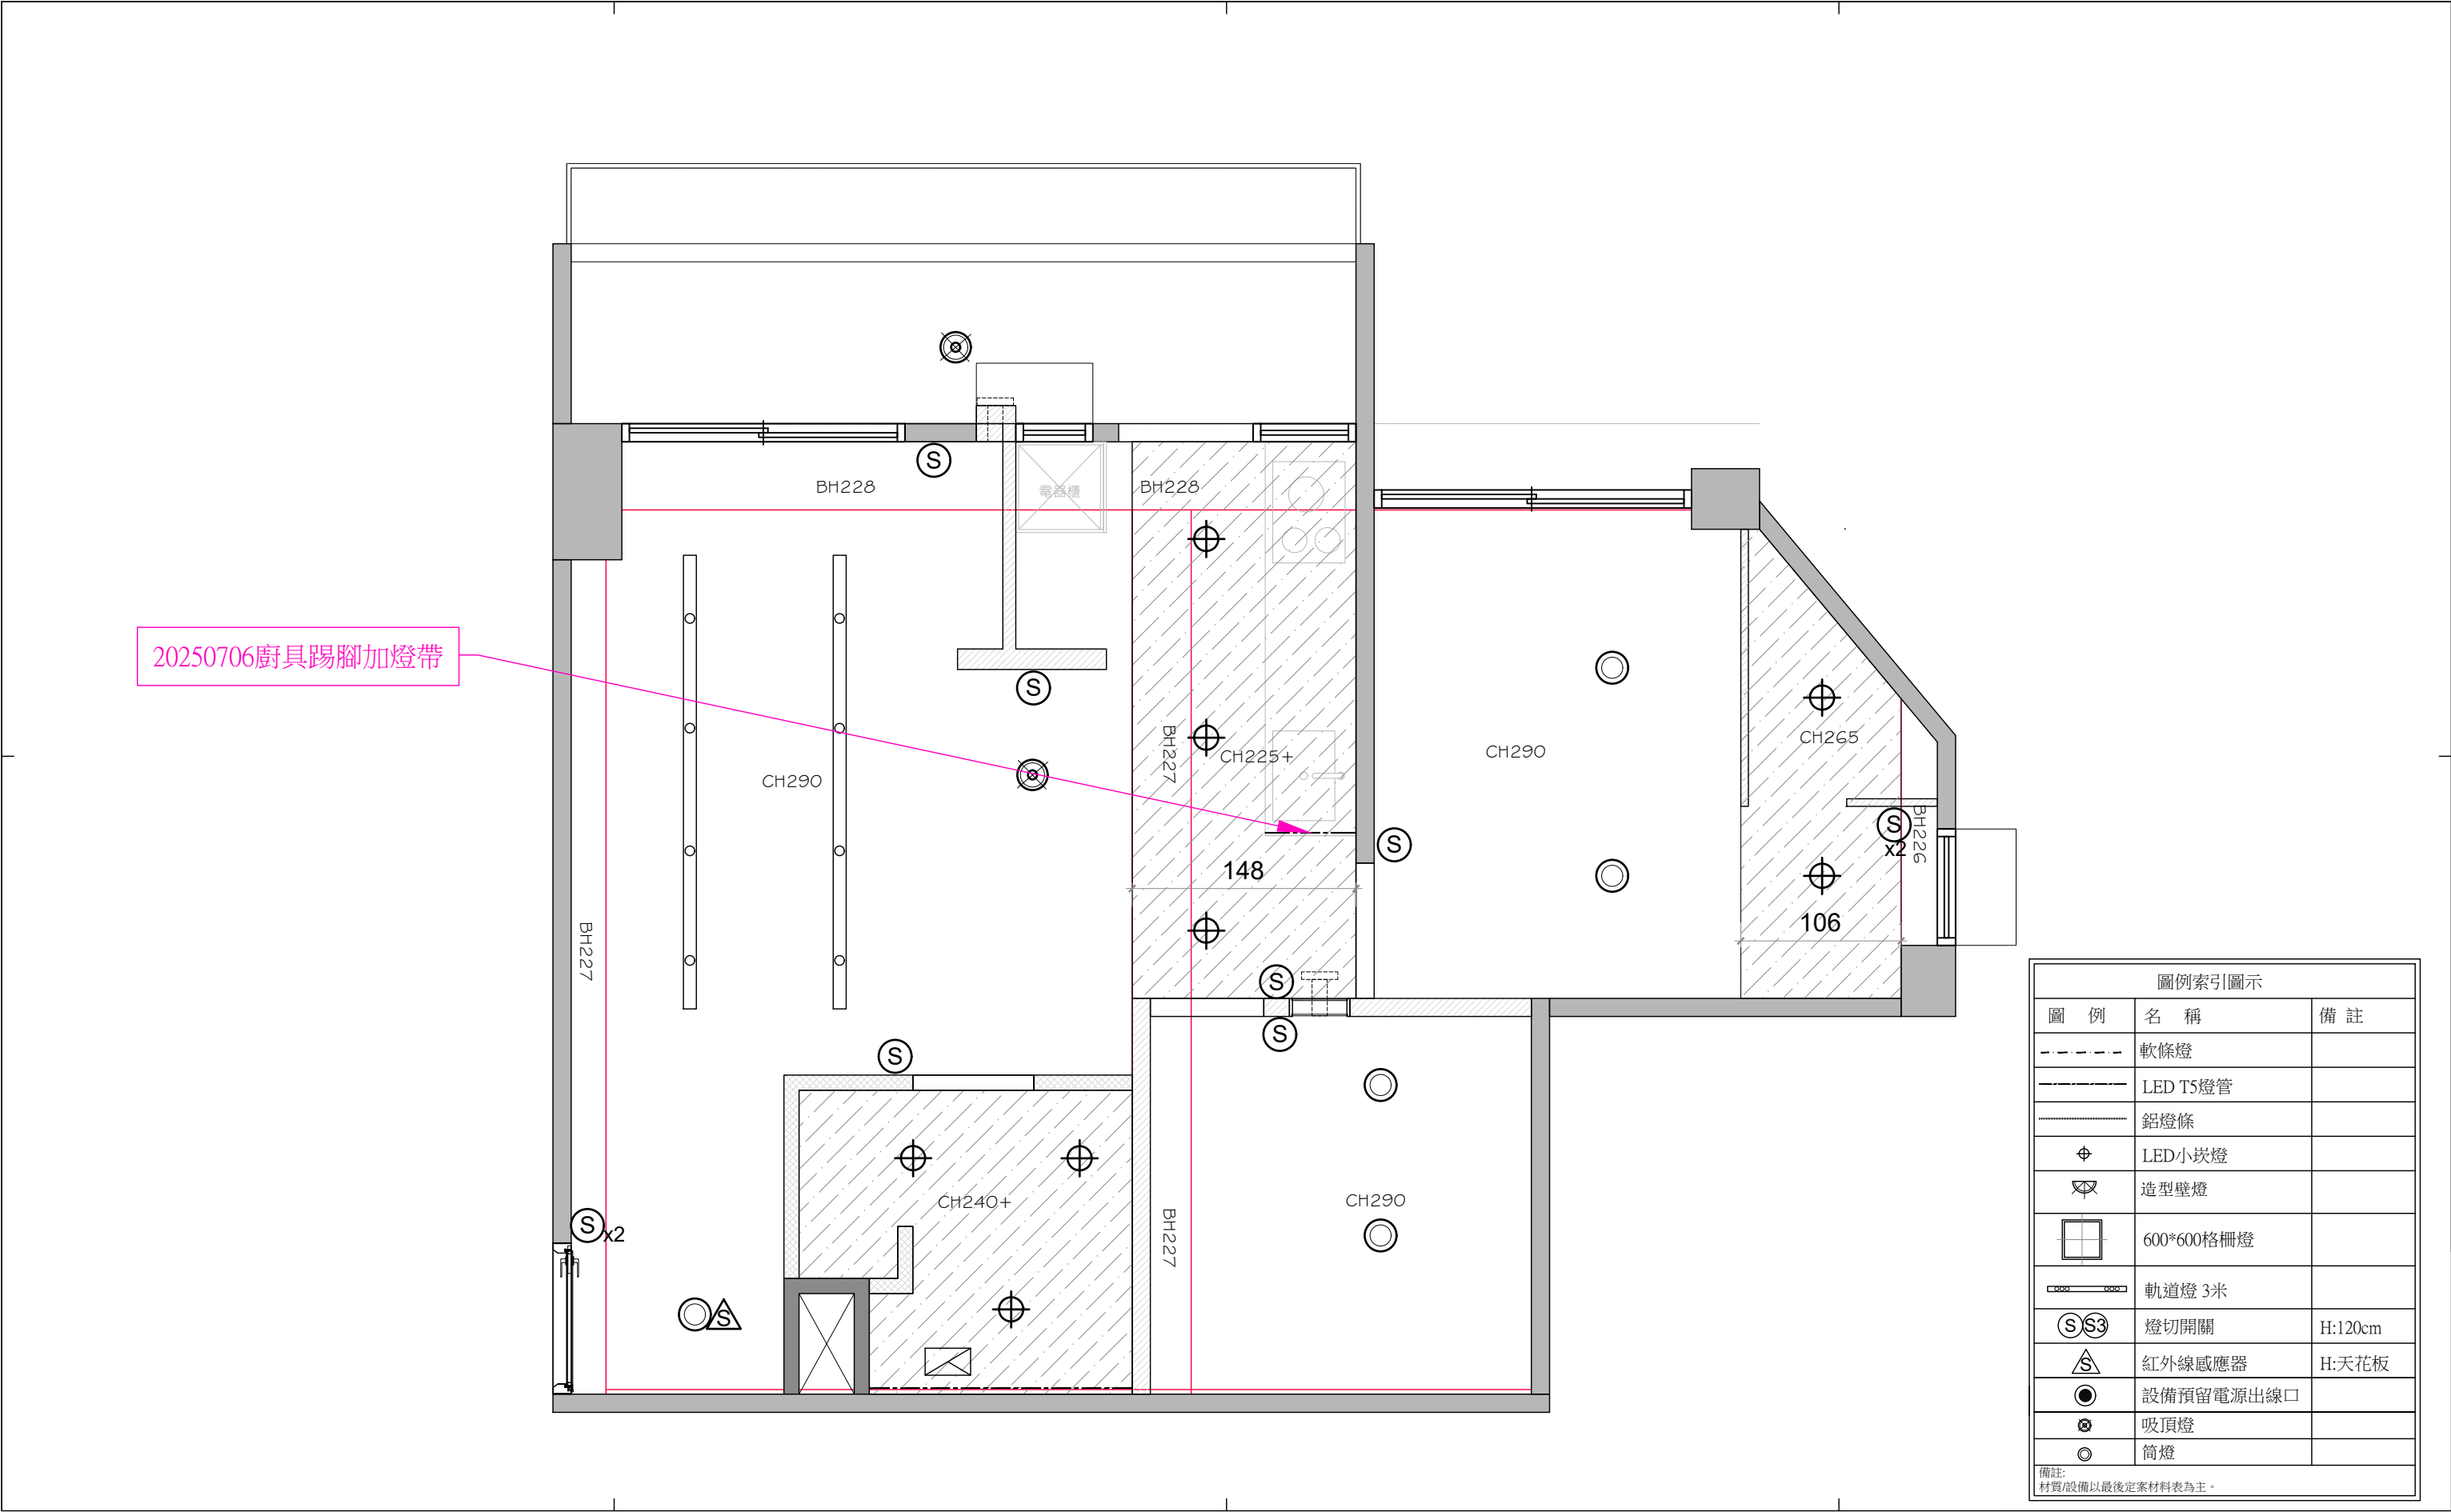

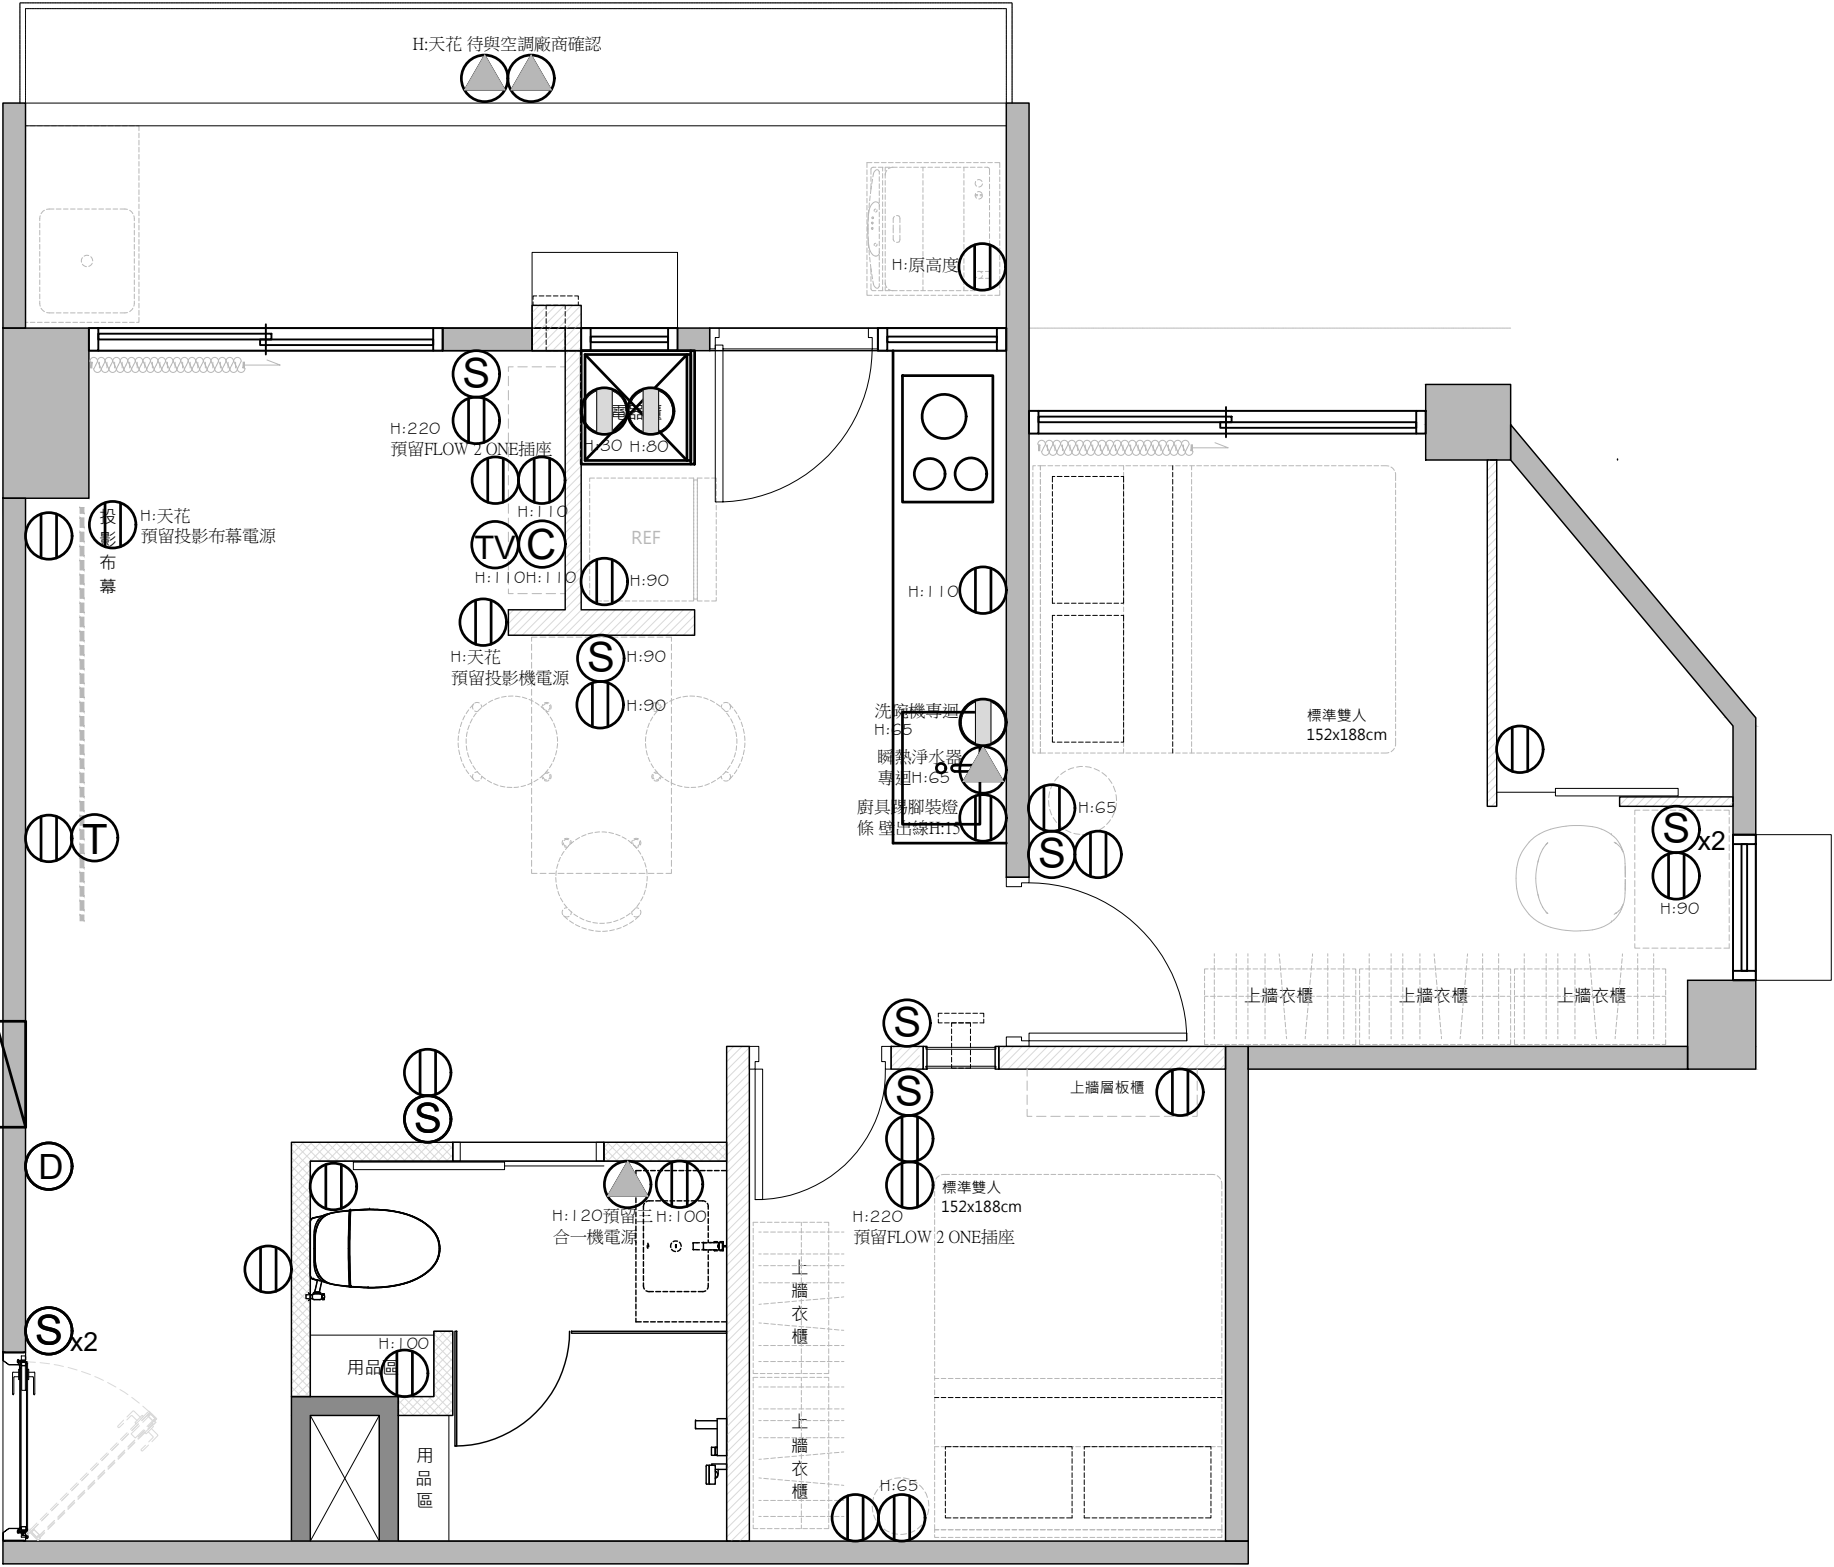

弱 電 符 號 表		
符 號	說 明	備 註
ⓂEM	不斷電插座	
Ⓜ	插座	未標高度皆為H=30cm
Ⓜ	110V專用迴路插座	未標高度皆為H=30cm
Ⓜ	門控	
Ⓜ	地面插座	
Ⓜ	地面電話線	
Ⓜ	電話線	未標高度皆為H=30cm
Ⓜ	網路線	未標高度皆為H=30cm
Ⓜ	網路分享器	依廠商需求
Ⓜ	HDMI線	未標高度皆為H=30cm
Ⓜ	電視線	未標高度皆為H=30cm
Ⓜ	開關	未標高度皆為H=120cm
Ⓜ	三切開關	未標高度皆為H=120cm
Ⓜ	緊急壓扣	未標高度皆為H=30cm
Ⓜ	喇叭線	未標高度H=天花出線
Ⓜ	對講機	
Ⓜ	空管	
Ⓜ	監視器	需配置網路線及電源出口。
Ⓜ	220V專用迴路插座	H=30cm
Ⓜ	機電箱	H=100cm
Ⓜ	瓦斯表	依現況

註明:廚具尺寸依廠商提供為主

ARTHUR

雅設室內裝修設計有限公司

CONSULTANTS • DESIGNERS • CONTRACTORS

ARTHUR INTERIOR DESIGN

1F, 8, Sec. 3, Zhongshan N Rd.,
Zhongshan Dist., Taipei, Taiwan
Tel: 886-2-25932207
Fax: 886-2-25932209
Http://arthur-id.com

Revision Record

01. 2025-0705	05. _____	09. _____
02. 2025-0708	06. _____	10. _____
03. _____	07. _____	11. _____
04. _____	08. _____	12. _____

DO NOT SCALE THIS DRAWING; USE WRITTEN DIMENSIONS OR GRID LINES ONLY. MEASUREMENTS TO EXISTING WORK TO BE CHECKED ON SITE. THIS DRAWING IS COPYRIGHT AND NO PORTION MAY BE REPRODUCED WITHOUT THE WRITTEN PERMISSION OF AID. THIS DRAWING IS TO BE READ IN CONJUNCTION WITH AID'S SPECIFICATIONS AND CONDITIONS OF CONTRACT.

Project

IDCF 2025-0607

Drawing Title

電氣/訊號線出口平面圖


Scale


1:40CM

Project Number


Drawing Number

A300

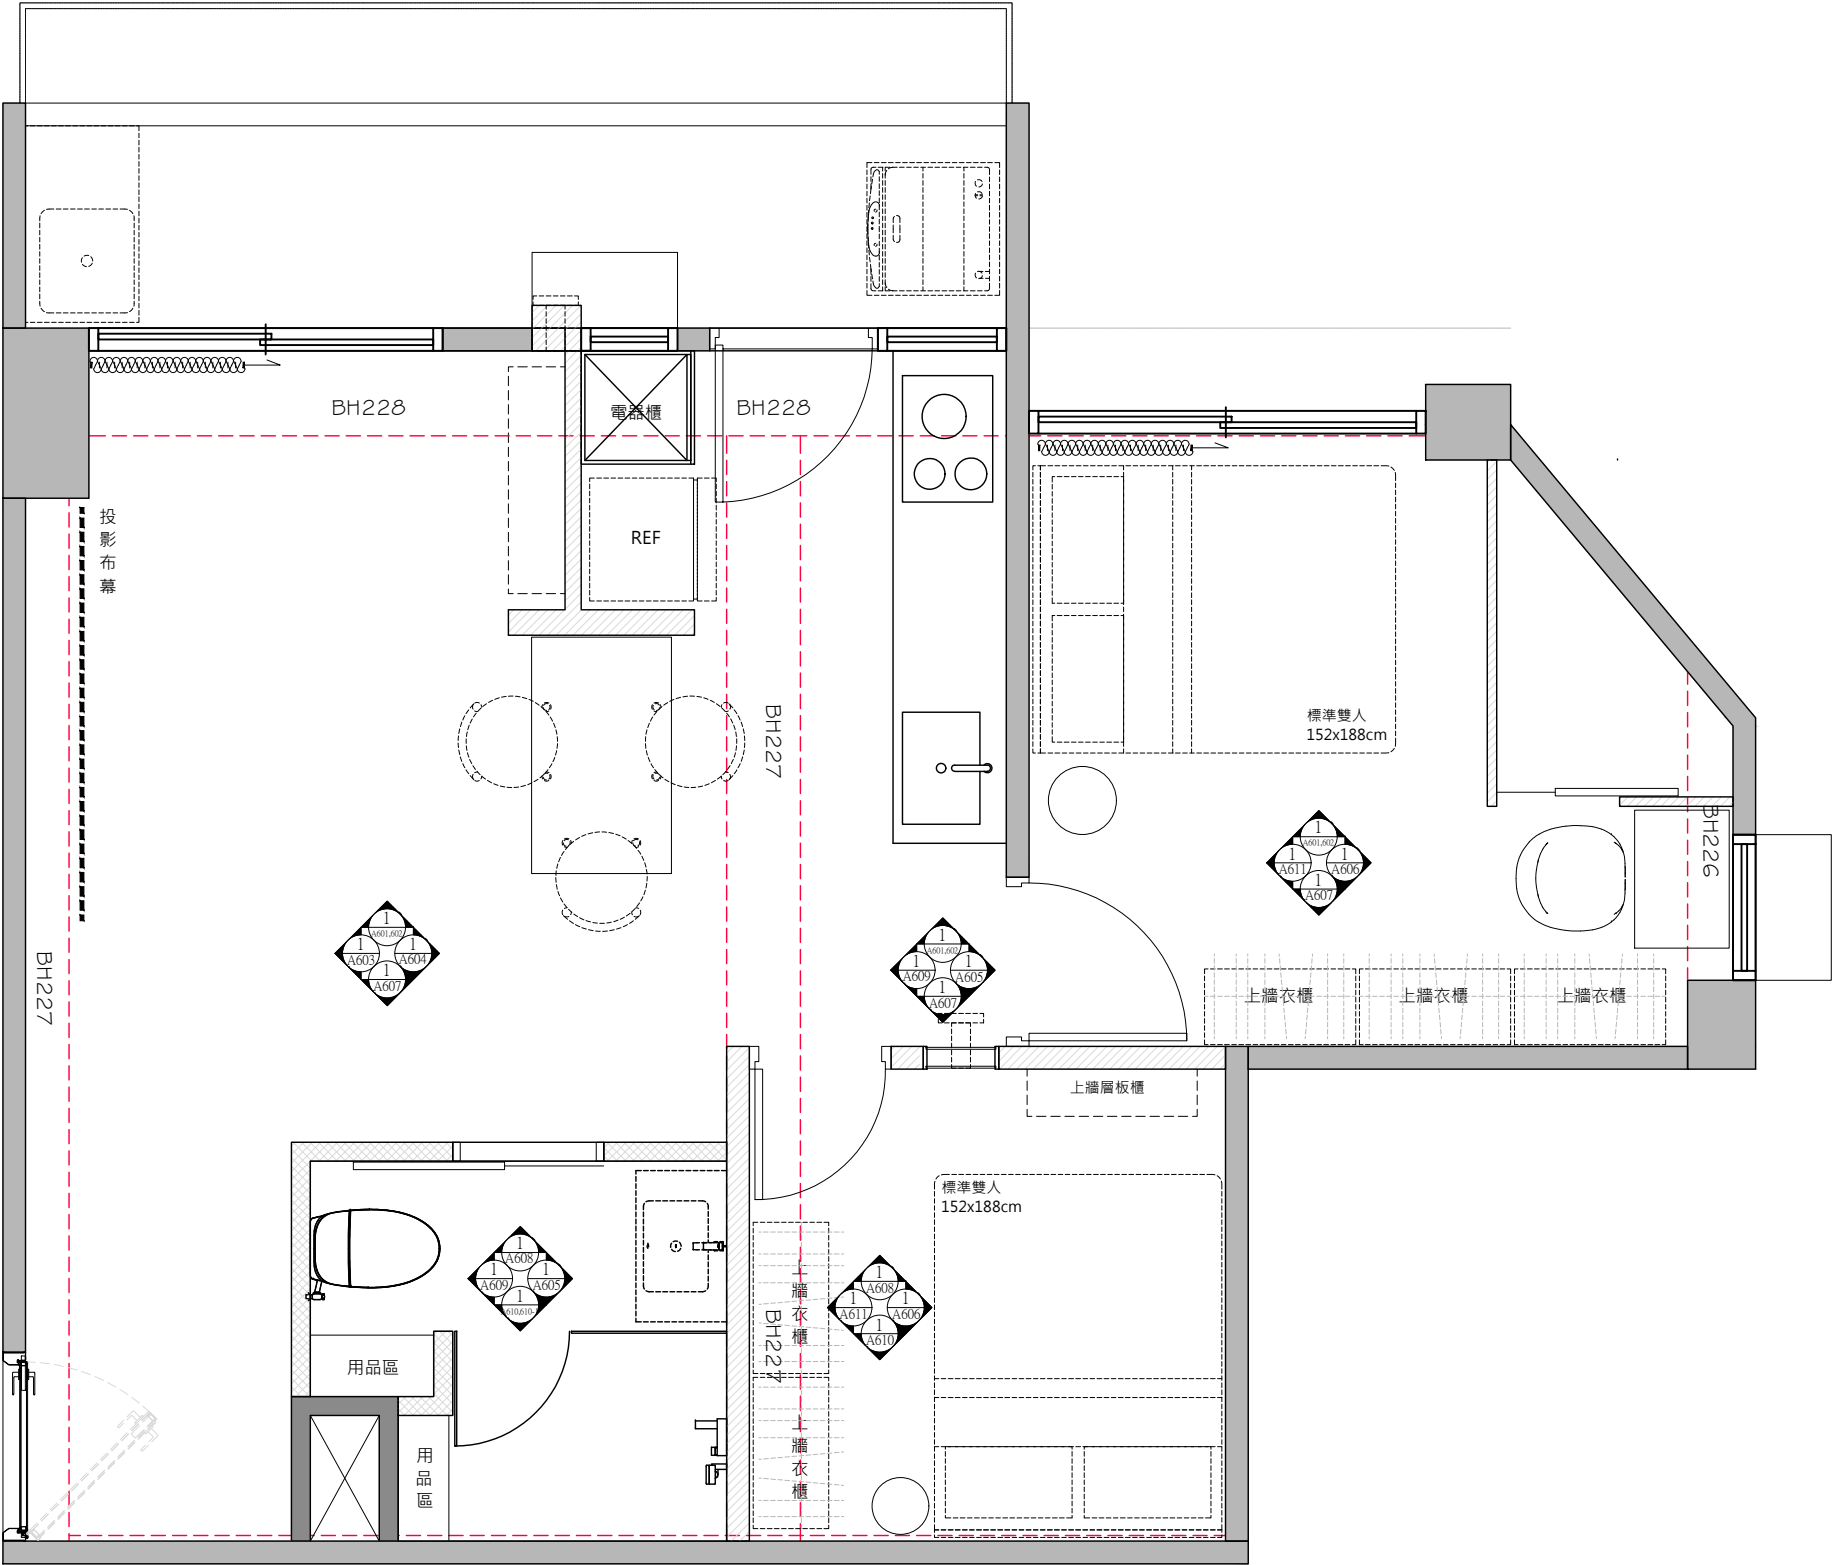


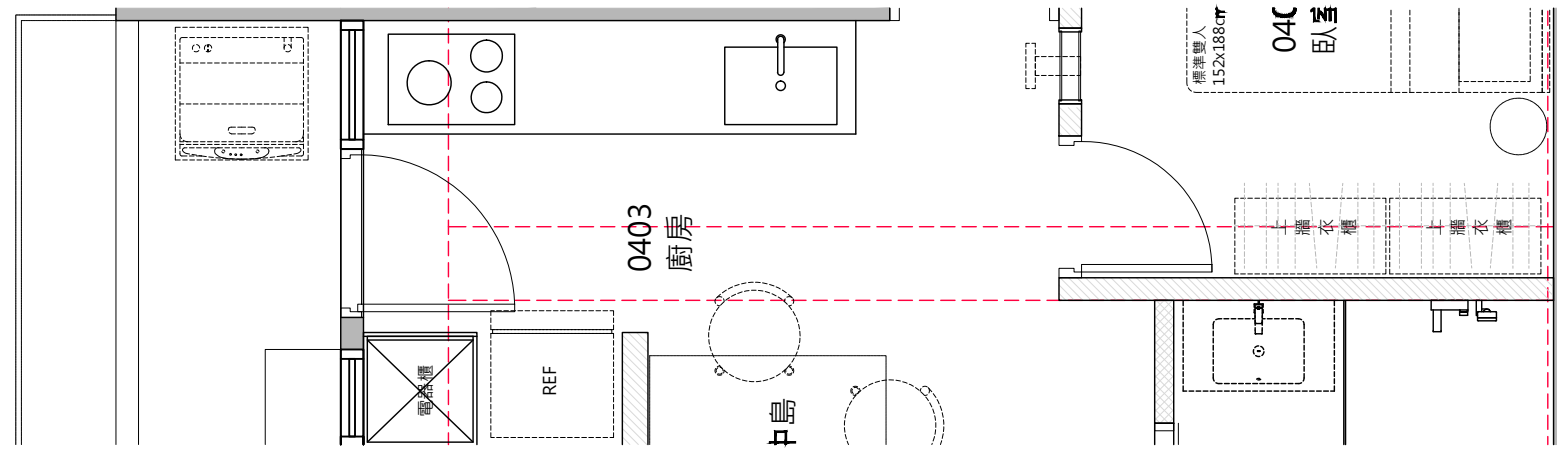

1 平面圖
A605 S:1/40

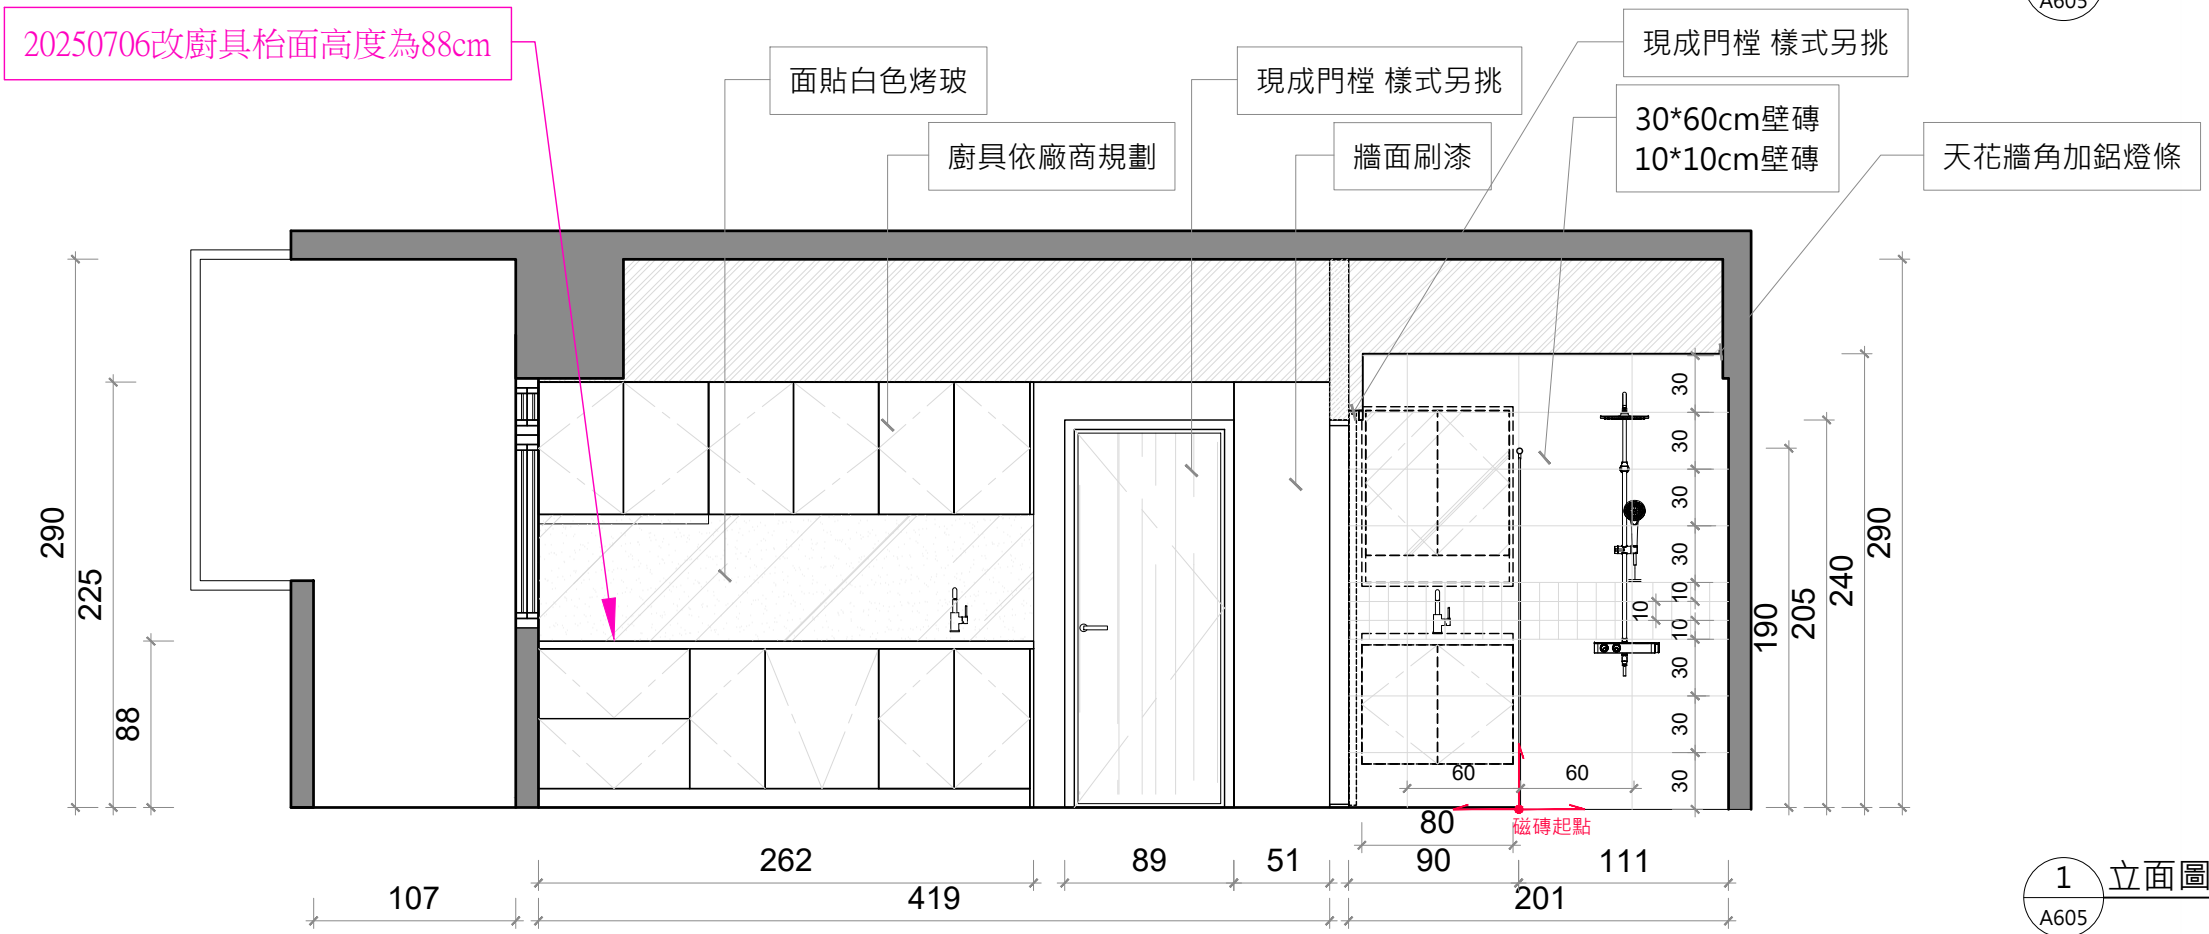


1 立面圖
A605 S:1/40

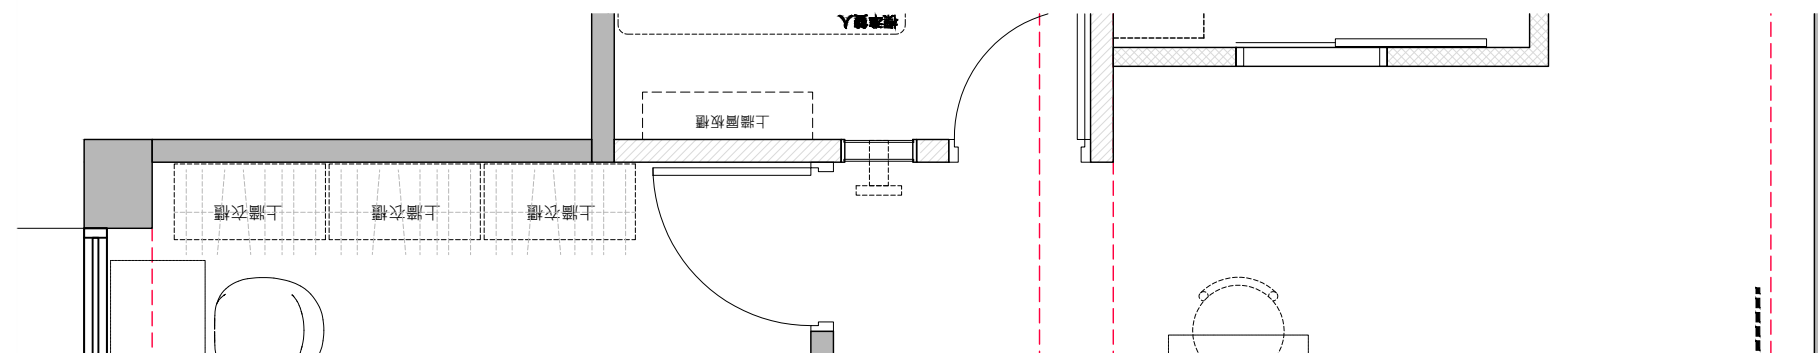

1 平面圖
A607

S:1/40

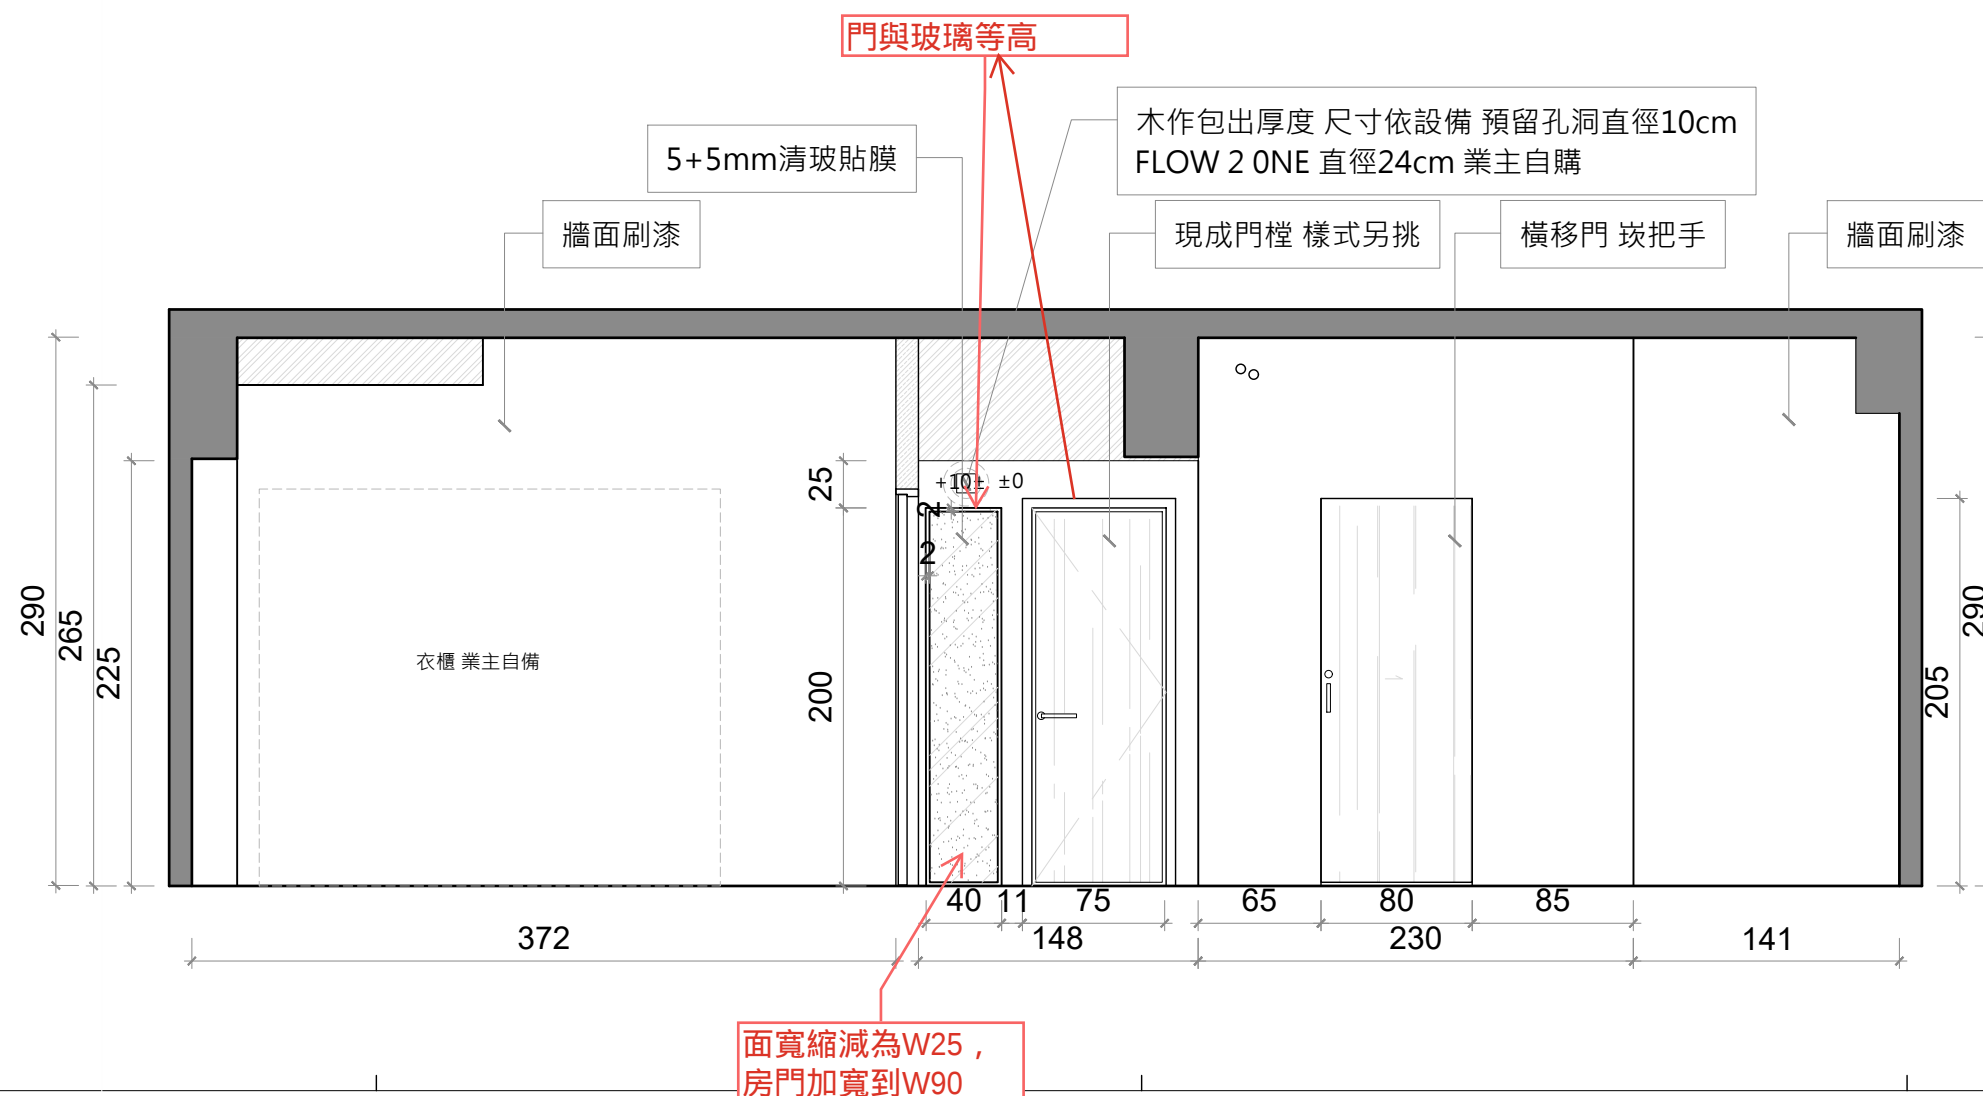

1 立面圖
A607

S:1/40

ARTHUR

雅設室內裝修設計有限公司

CONSULTANTS • DESIGNERS • CONTRACTORS

ARTHUR INTERIOR DESIGN

7, 14F, 80, Tian Siang Rd., Jhong
Shan Dist., Taipie, Taiwan
Tel: 886-2-25932207
Fax: 886-2-25932209
Http://arthur-su.myweb.hinet.net

Revision Record

01. 2025-0705

02. 2025-0708

03.

04.

05.

06.

07.

08.

09.

10.

11.

12.

DO NOT SCALE THIS DRAWING; USE WRITTEN DIMENSIONS OR GRID LINES ONLY. MEASUREMENTS TO EXISTING WORK TO BE CHECKED ON SITE. THIS DRAWING IS COPYRIGHT AND NO PORTION MAY BE REPRODUCED WITHOUT THE WRITTEN PERMISSION OF AID. THIS DRAWING IS TO BE READ IN CONJUNCTION WITH AID'S SPECIFICATIONS AND CONDITIONS OF CONTRACT.

Project

IDCF 2025-0607

Drawing Title

立面圖


Scale

1:40CM


Project Number

Drawing Number

A607

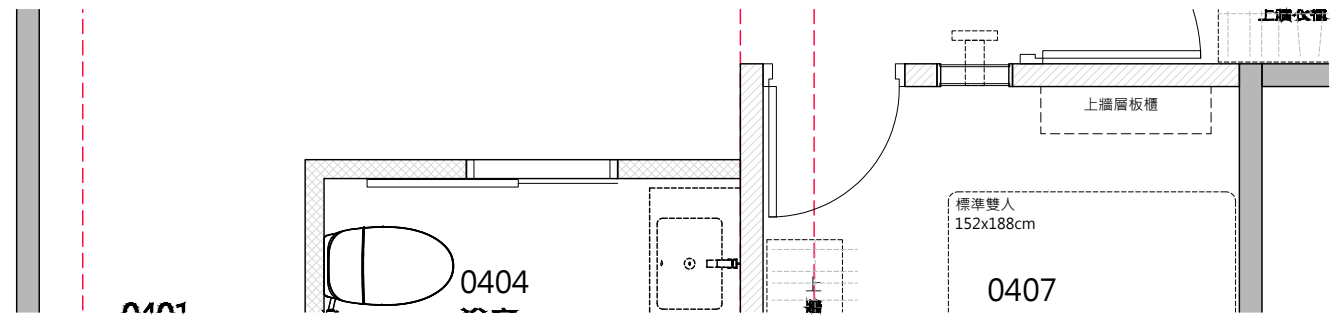

1 平面圖
A608 S:1/40

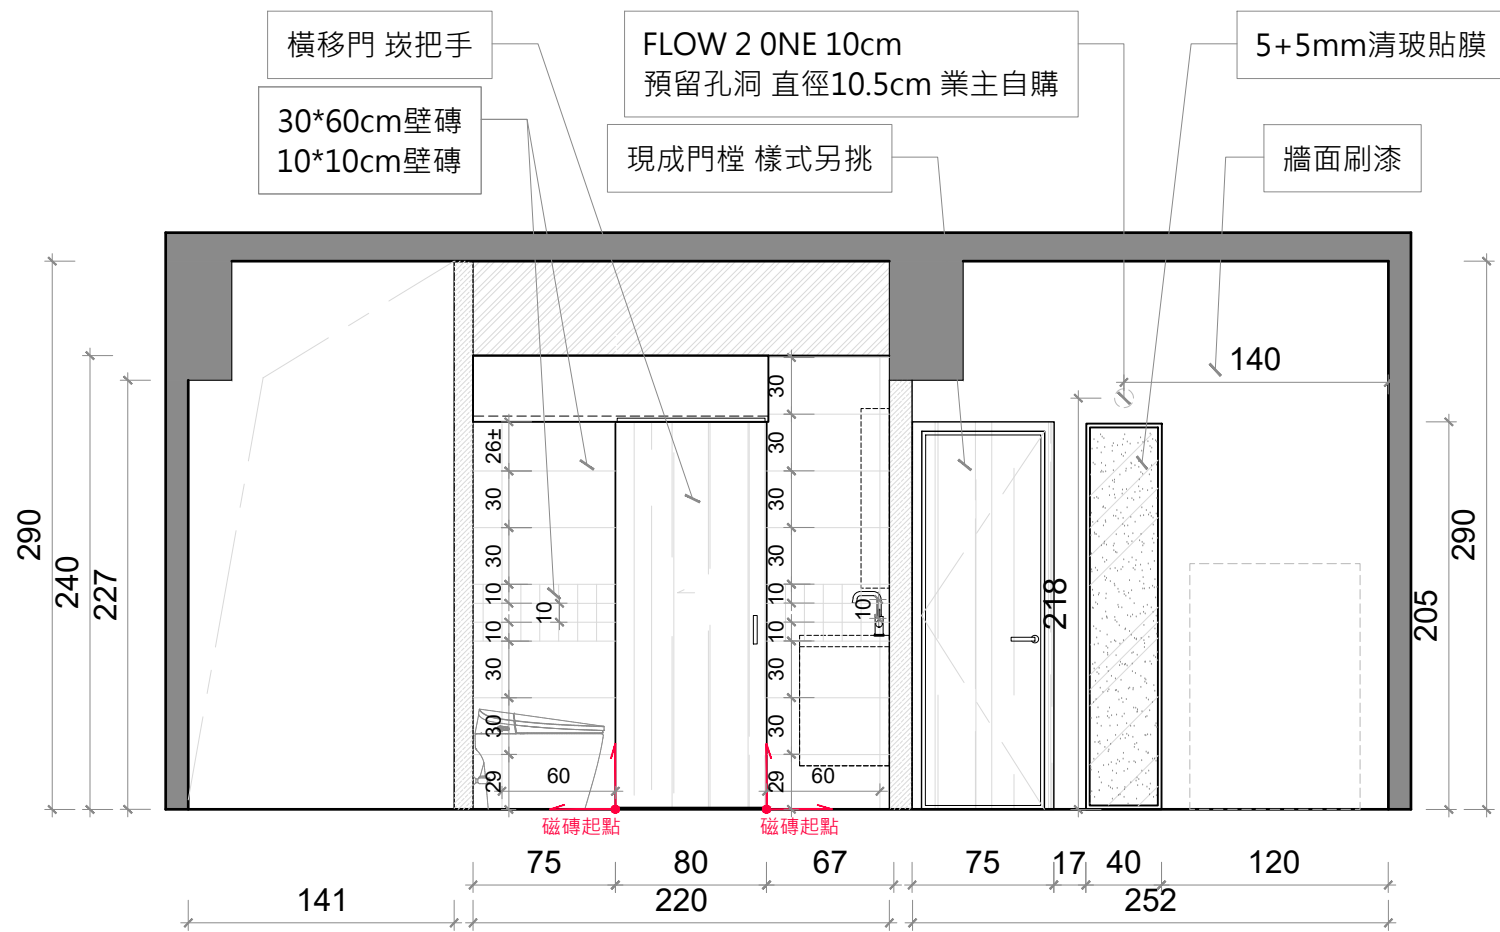

1 立面圖
A608 S:1/40



ARTHUR INTERIOR DESIGN
7, 14F, 80, Tian Siang Rd., Jhong
Shan Dist., Taipie, Taiwan
Tel: 886-2-25932207
Fax: 886-2-25932209
Http://arthur-su.myweb.hinet.net

Revision Record		
01. 2025-0705	05. _____	09. _____
02. 2025-0708	06. _____	10. _____
03. _____	07. _____	11. _____
04. _____	08. _____	12. _____


DO NOT SCALE THIS DRAWING; USE WRITTEN DIMENSIONS OR GRID LINES ONLY. MEASUREMENTS TO EXISTING WORK TO BE CHECKED ON SITE. THIS DRAWING IS COPYRIGHT AND NO PORTION MAY BE REPRODUCED WITHOUT THE WRITTEN PERMISSION OF AID. THIS DRAWING IS TO BE READ IN CONJUNCTION WITH AID'S SPECIFICATIONS AND CONDITIONS OF CONTRACT.

Project
IDCF 2025-0607


Drawing Title
立面圖

Scale
1:40CM

Drawing Number
A608

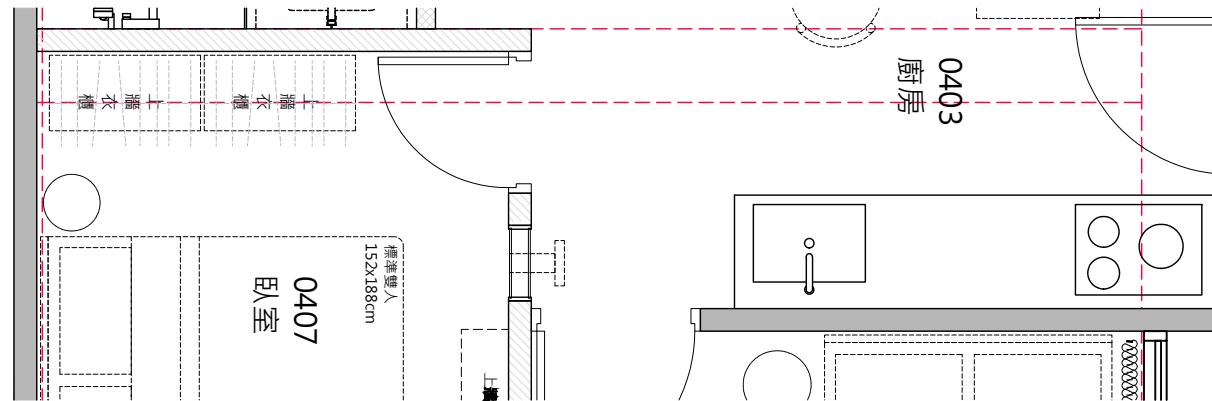

1 平面圖
A611 S:1/40

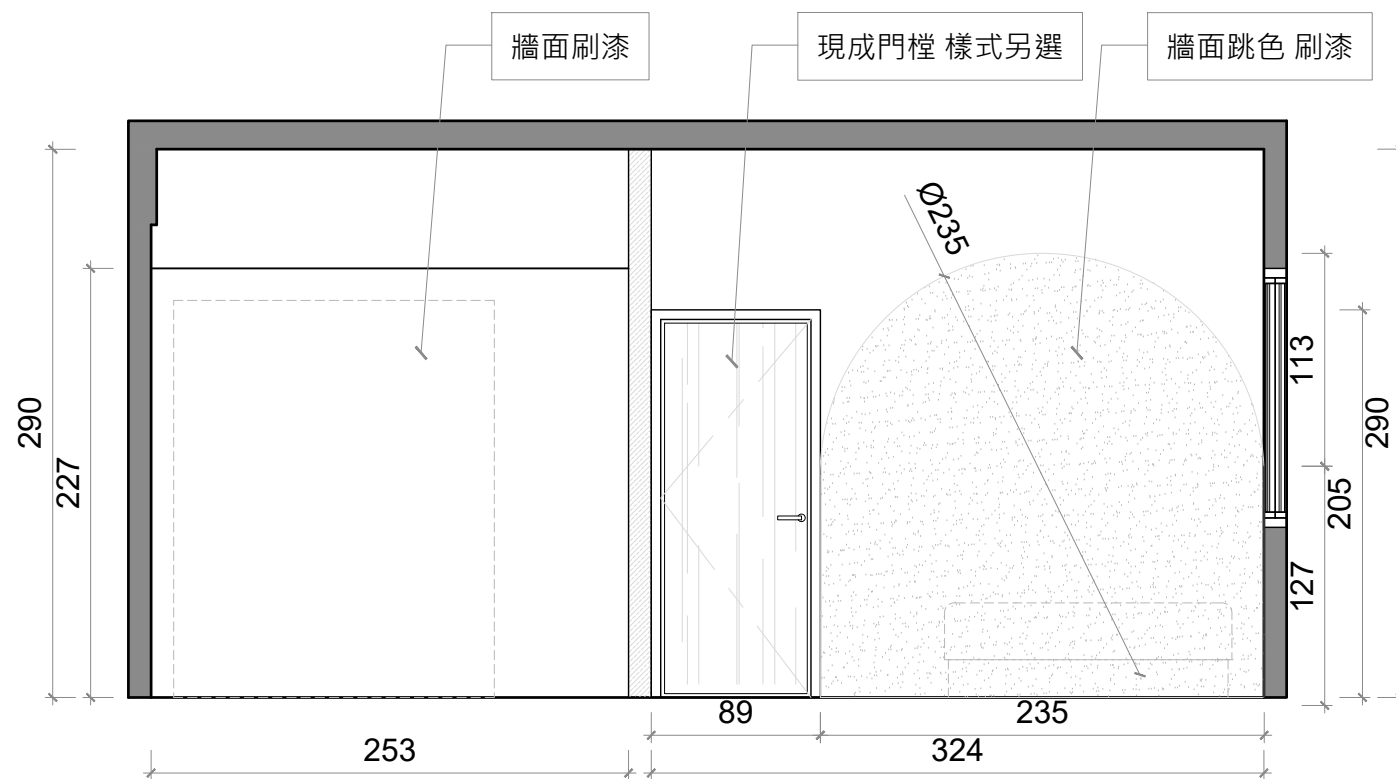

1 立面圖
A611 S:1/40

ARTHUR

雅設室內裝修設計有限公司

CONSULTANTS • DESIGNERS • CONTRACTORS

ARTHUR INTERIOR DESIGN

7, 14F, 80, Tian Siang Rd., Jhong
Shan Dist., Tiaple, Taiwan
Tel: 886-2-25932207
Fax: 886-2-25932209
Http://arthur-su.myweb.hinet.net

Revision Record

01. 2025-0705

02. 2025-0708

03.

04.

05.

06.

07.

08.

09.

10.

11.

12.

DO NOT SCALE THIS DRAWING; USE WRITTEN DIMENSIONS OR GRID LINES ONLY. MEASUREMENTS TO EXISTING WORK TO BE CHECKED ON SITE. THIS DRAWING IS COPYRIGHT AND NO PORTION MAY BE REPRODUCED WITHOUT THE WRITTEN PERMISSION OF AID. THIS DRAWING IS TO BE READ IN CONJUNCTION WITH AID'S SPECIFICATIONS AND CONDITIONS OF CONTRACT.

Project

IDCF 2025-0607

Drawing Title

立面圖

Scale

1:40CM

Project Number

Drawing Number

A611

