


10F出菜口包板

A3: 1/10

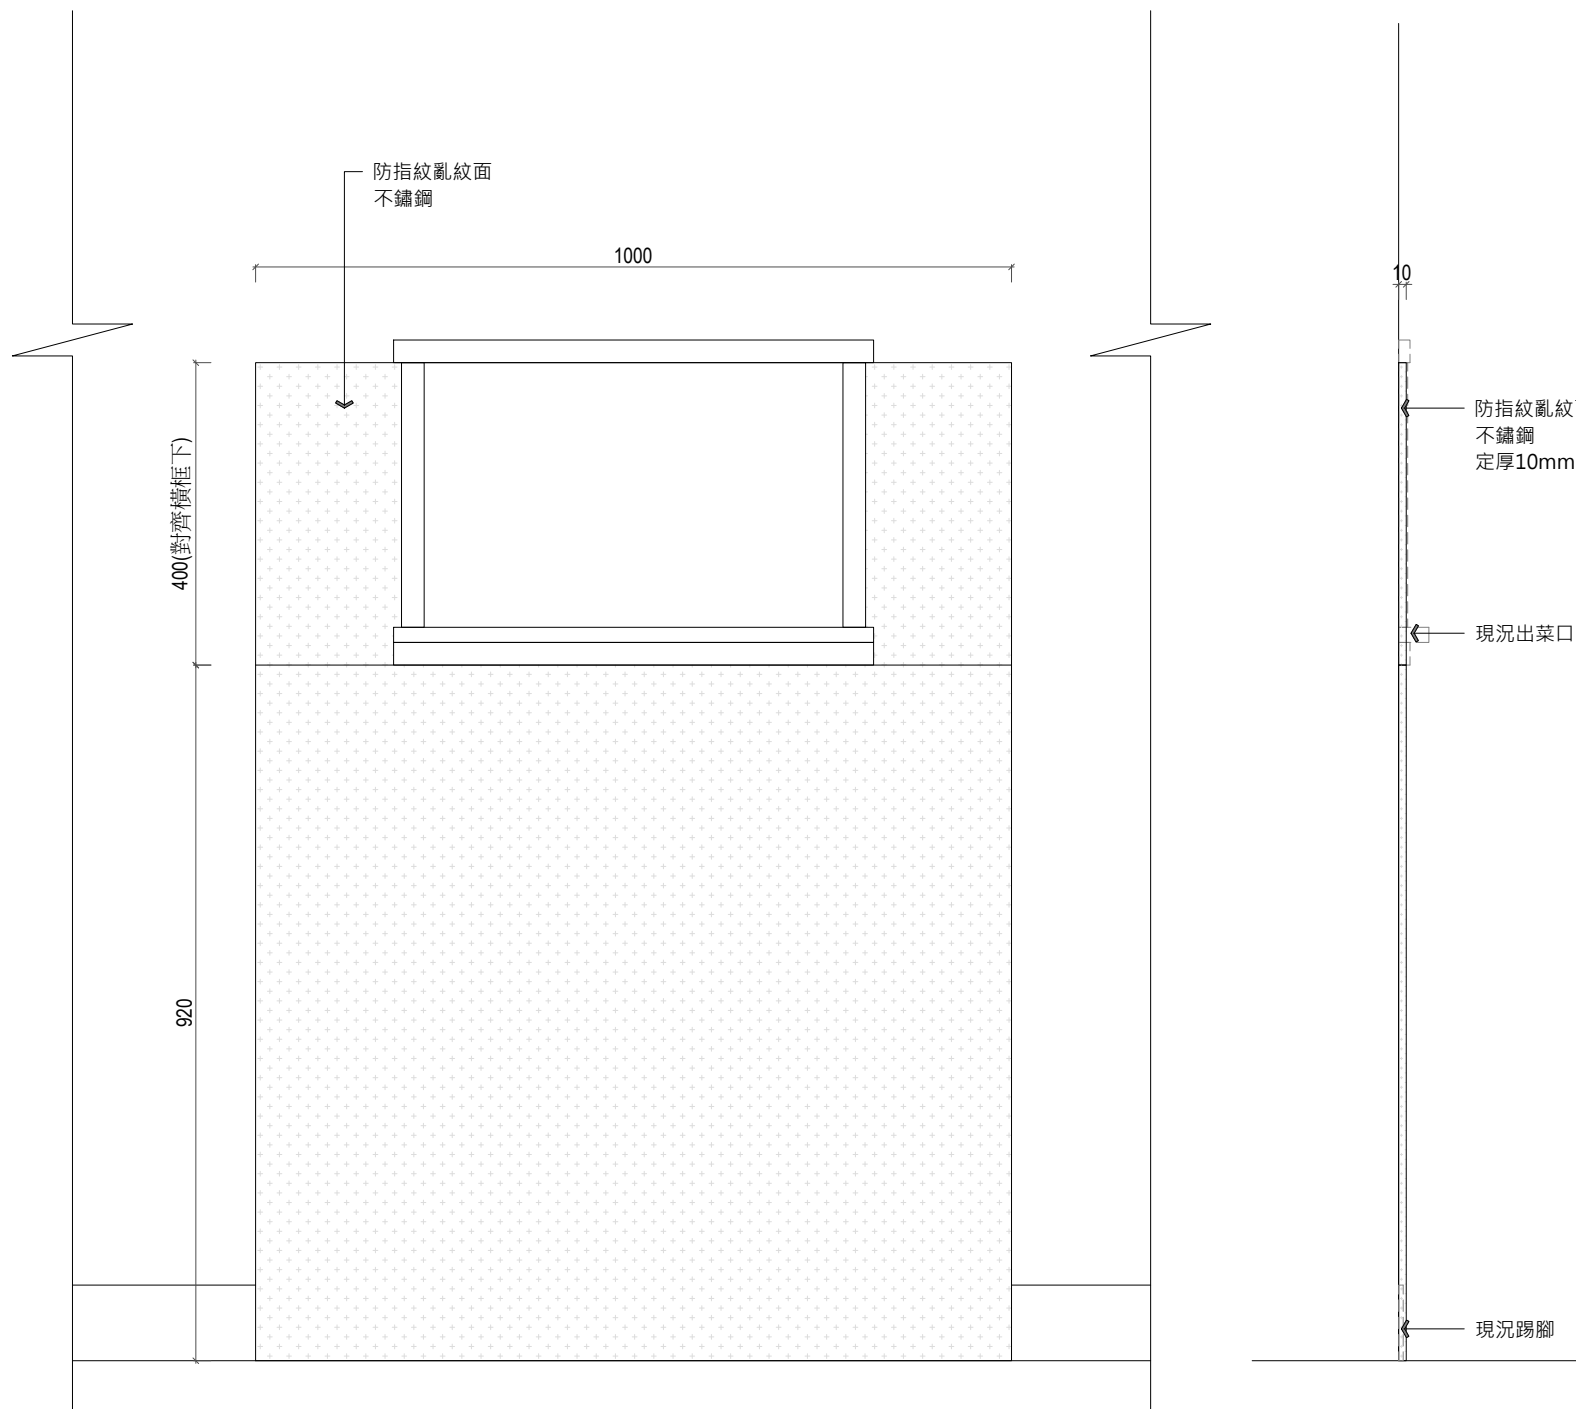

omomo . VVG concept 紅桃 . 好樣設計

台北市106大安區信義路三段147巷36弄20號
no. 20, alley 36, lane 147, sec. 3
Sinyi road, Taipei, 106, Taiwan, R. O. C
tel.(02) 2701 3271 fax.(02) 2701 3275

Job No.	台北明門10F餐廳
Project	台北明門10F出菜口調整
Drawing	細部圖
Date	2025/10/01
Scale	1/10
Drawn By	Eileen
Dwg No.	-
Page No.	-

未經同意,請勿翻印
This paper is subject to copyright.
No portion is allowed without our approval.